


WATER SYSTEM MAP


WATERWORKS DISTRICT No. 1

PARISH OF DESOTO

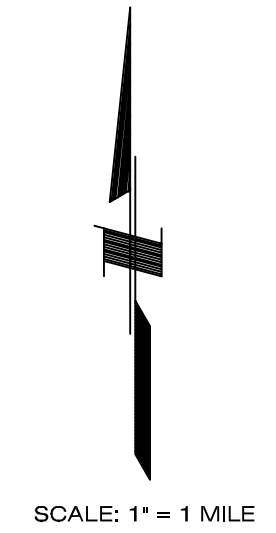

LEGEND

	WATER TRANSMISSION MAIN
	RAW WATER MAIN
	FIRE DISTRICT BOUNDARY
	150,000 GALLON ELEVATED STORAGE TANK
	WATER BOOSTER STATION
	WATER TREATMENT PLANT
	RAW WATER INTAKE STRUCTURE
	WATER SAMPLING STATION
	BACKFLOW PREVENTOR
	FIRE HYDRANT

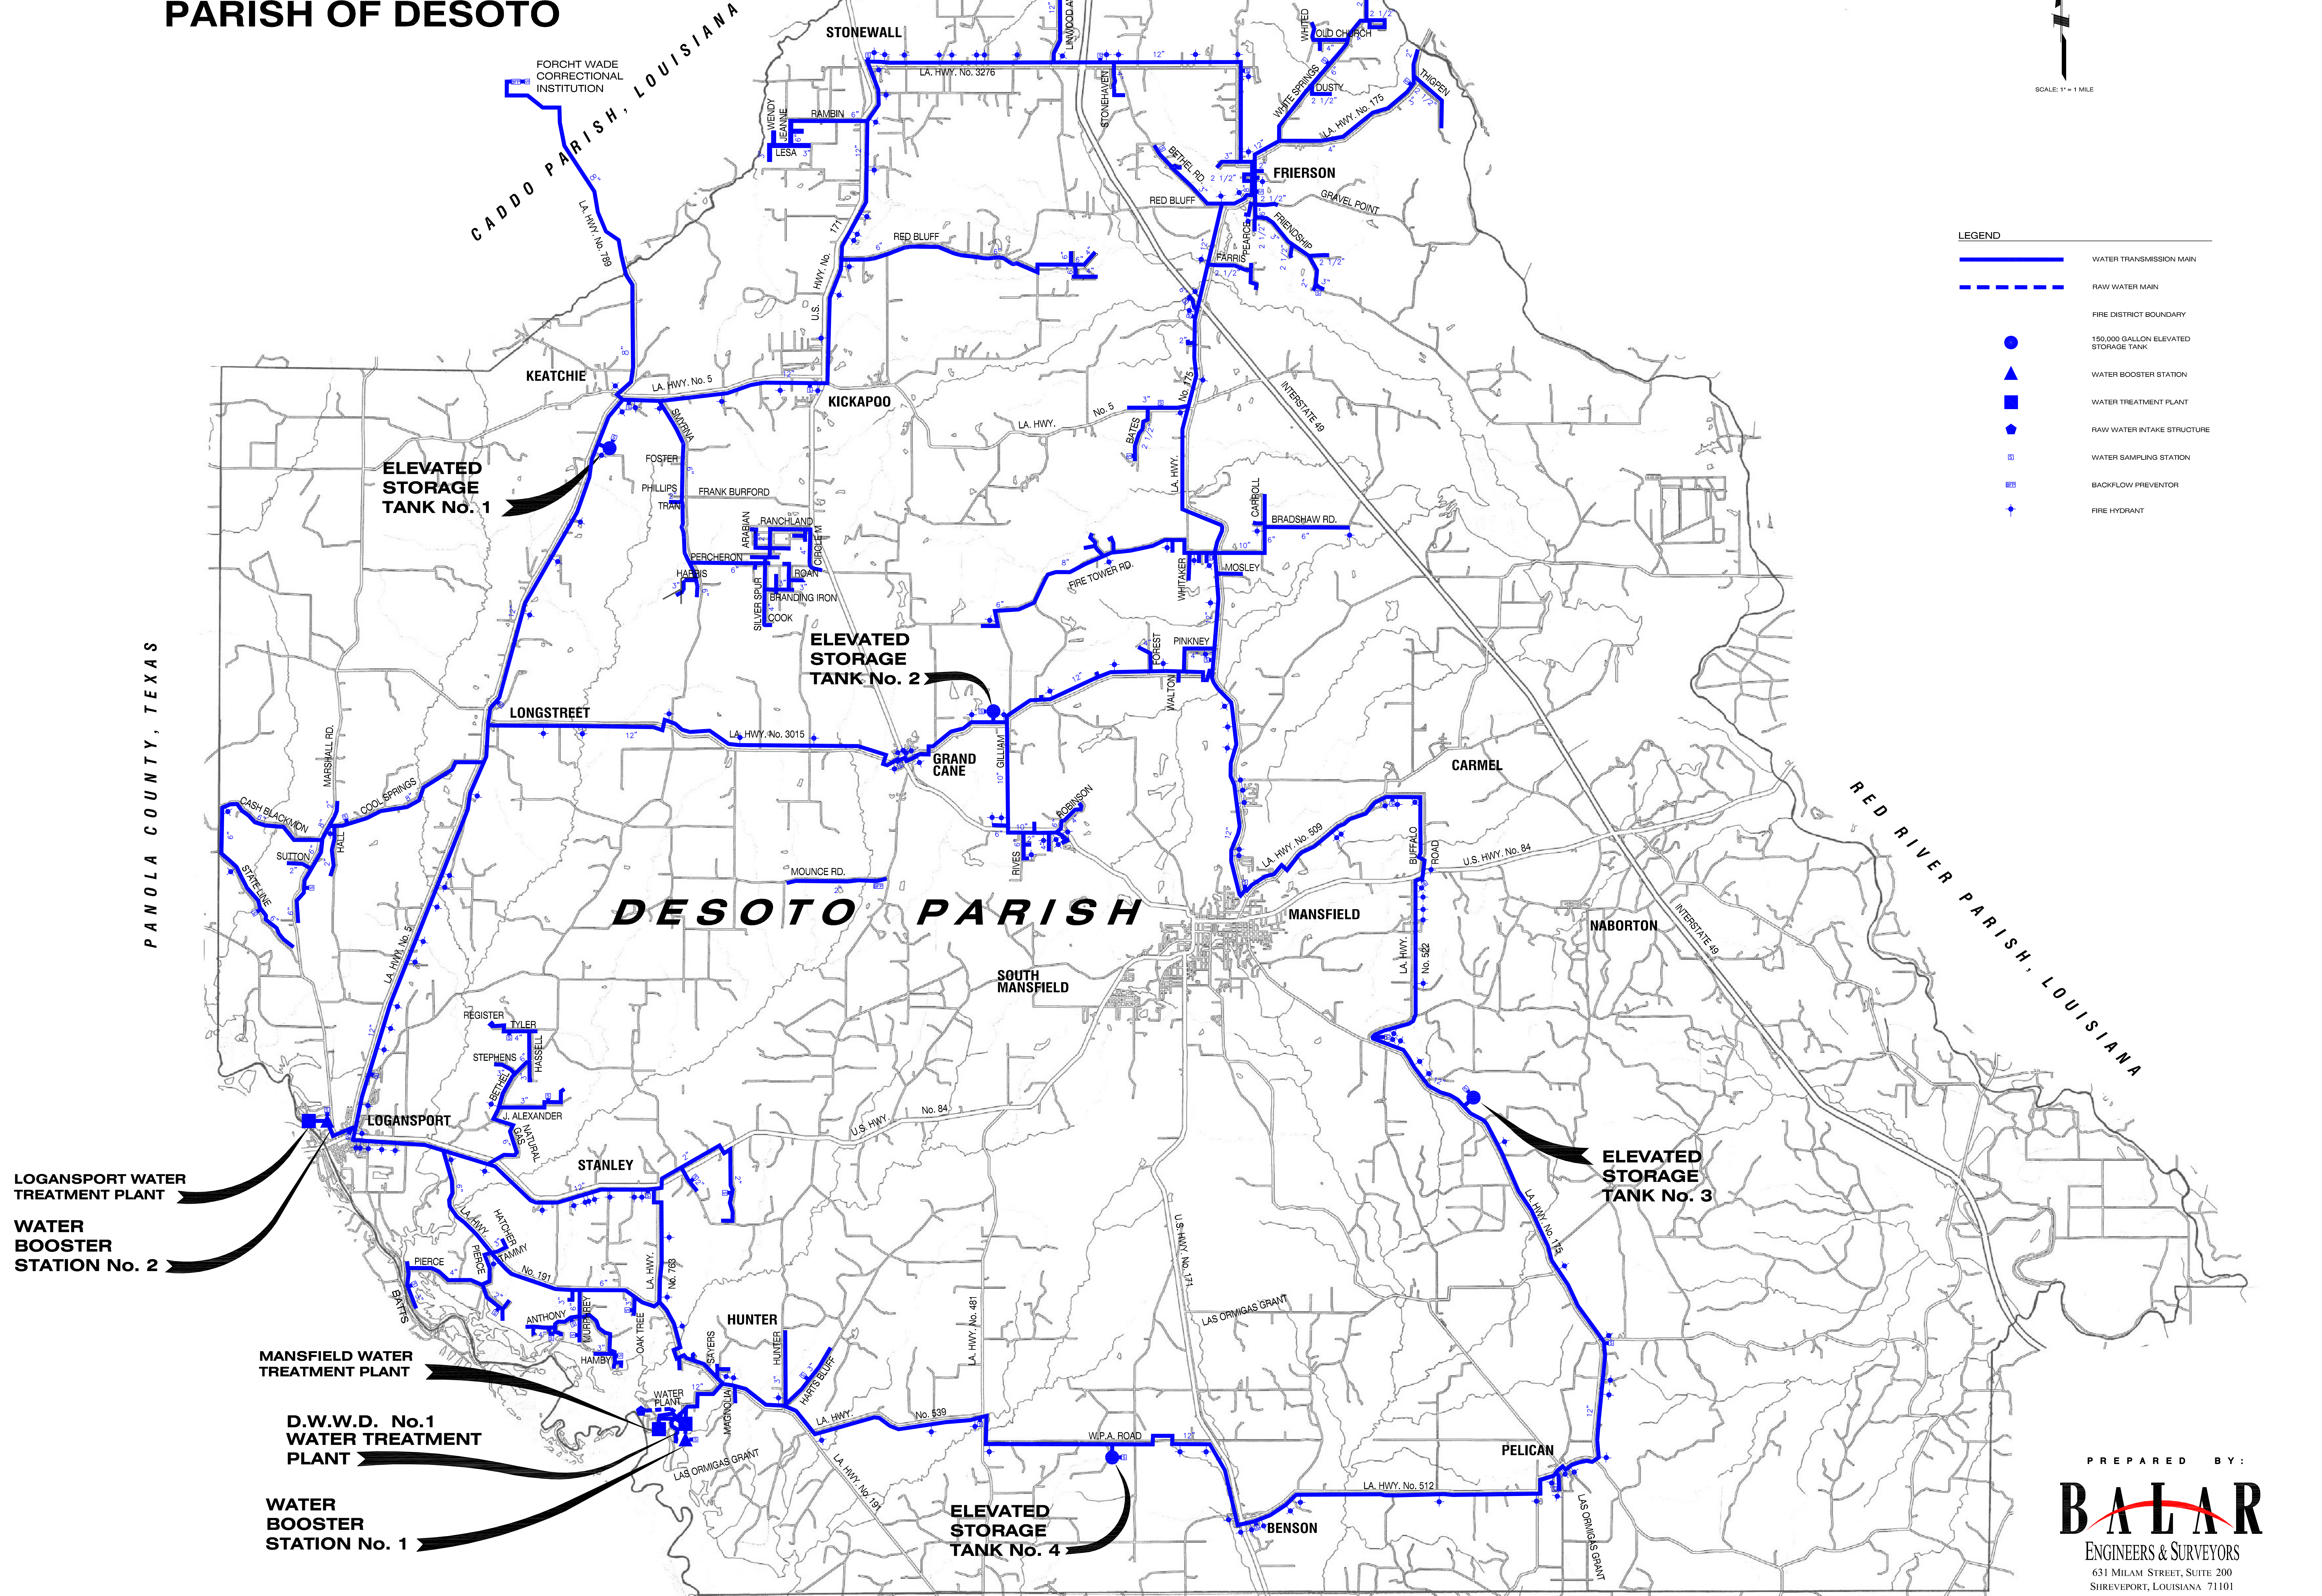

LOGANSPORT WATER TREATMENT PLANT

WATER BOOSTER STATION No. 2

MANSFIELD WATER TREATMENT PLANT

D.W.W.D. No.1 WATER TREATMENT PLANT

WATER BOOSTER STATION No. 1

ELEVATED STORAGE TANK No. 4

ELEVATED STORAGE TANK No. 3

ELEVATED STORAGE TANK No. 1

ELEVATED STORAGE TANK No. 2